



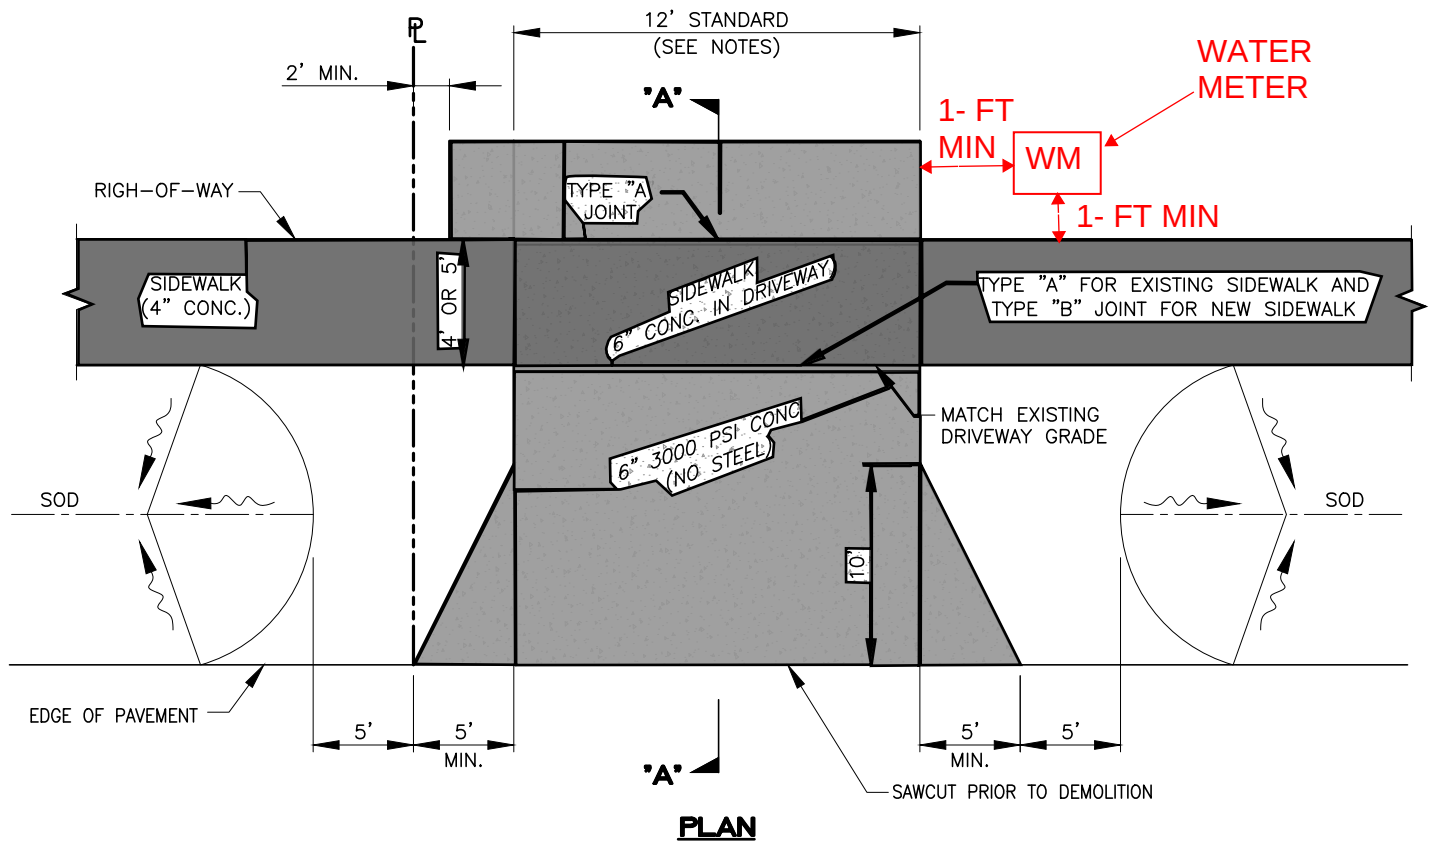


THIS DETAIL IS NOT TO BE USED
FOR PERMIT SUBMITTALS.

PLEASE USE THE GENERAL
STANDARD DETAIL BELOW FOR
SUBMITTAL.

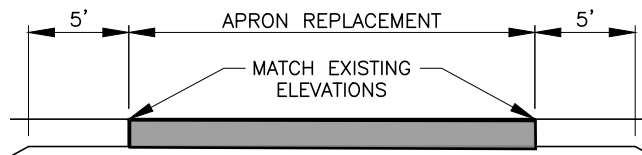

ELEVATION

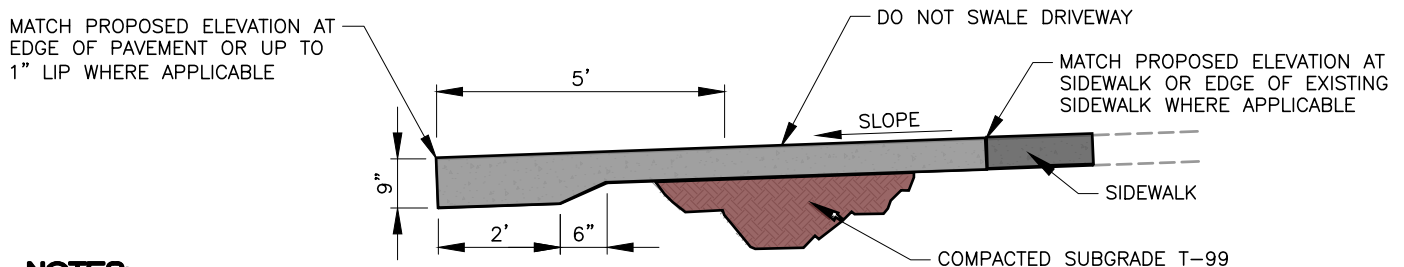

SECTION A-A

1. 10' MINIMUM APRON WIDTH MAXIMUM 24' PER STREET FRONTAGE (FOR DOUBLE APRON OR CIRCULAR).
2. NO PAVERS OR STAMPED CONCRETE APRONS.








UTILITIES
ENGINEERING DIVISION

BOYNTON BEACH UTILITIES DEPARTMENT CONSTRUCTION STANDARDS & DETAILS

SIMPLIFIED & COLORIZED FOR RESIDENT COMPREHENSION
CONCRETE DRIVEWAY APRON DETAIL
NOT TO BE USED FOR CONSTRUCTION

NOT TO SCALE	EFF. DATE 05/24
-----------------	--------------------

PAGE NUMBER
G-18

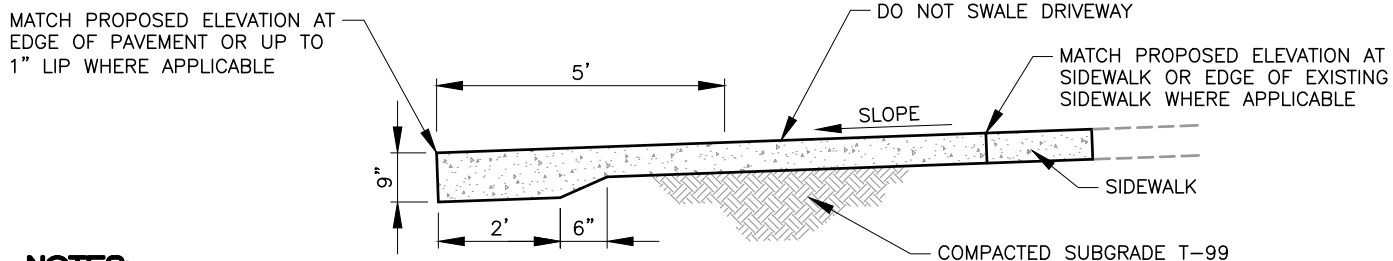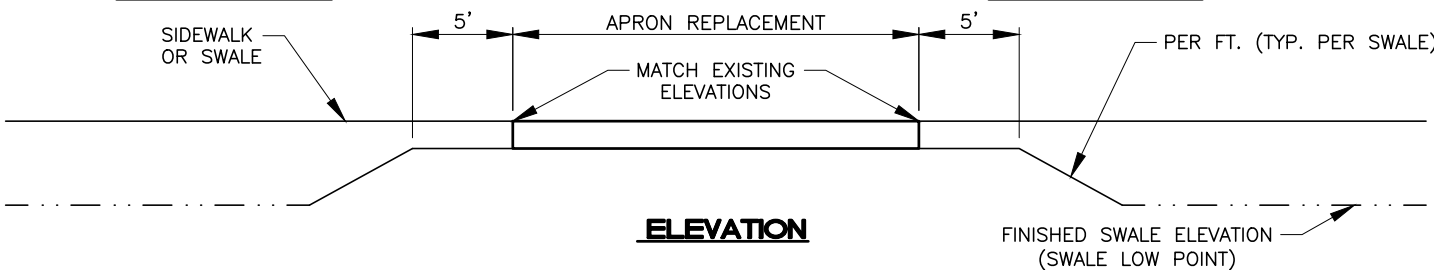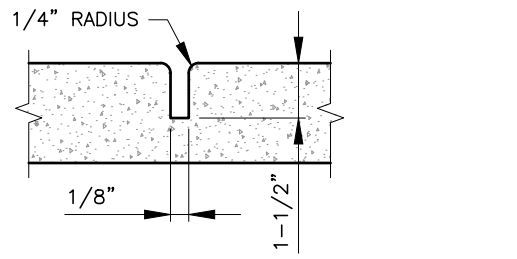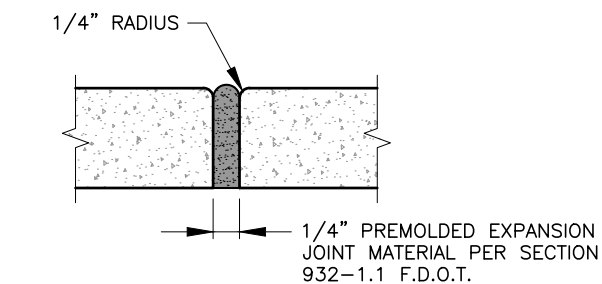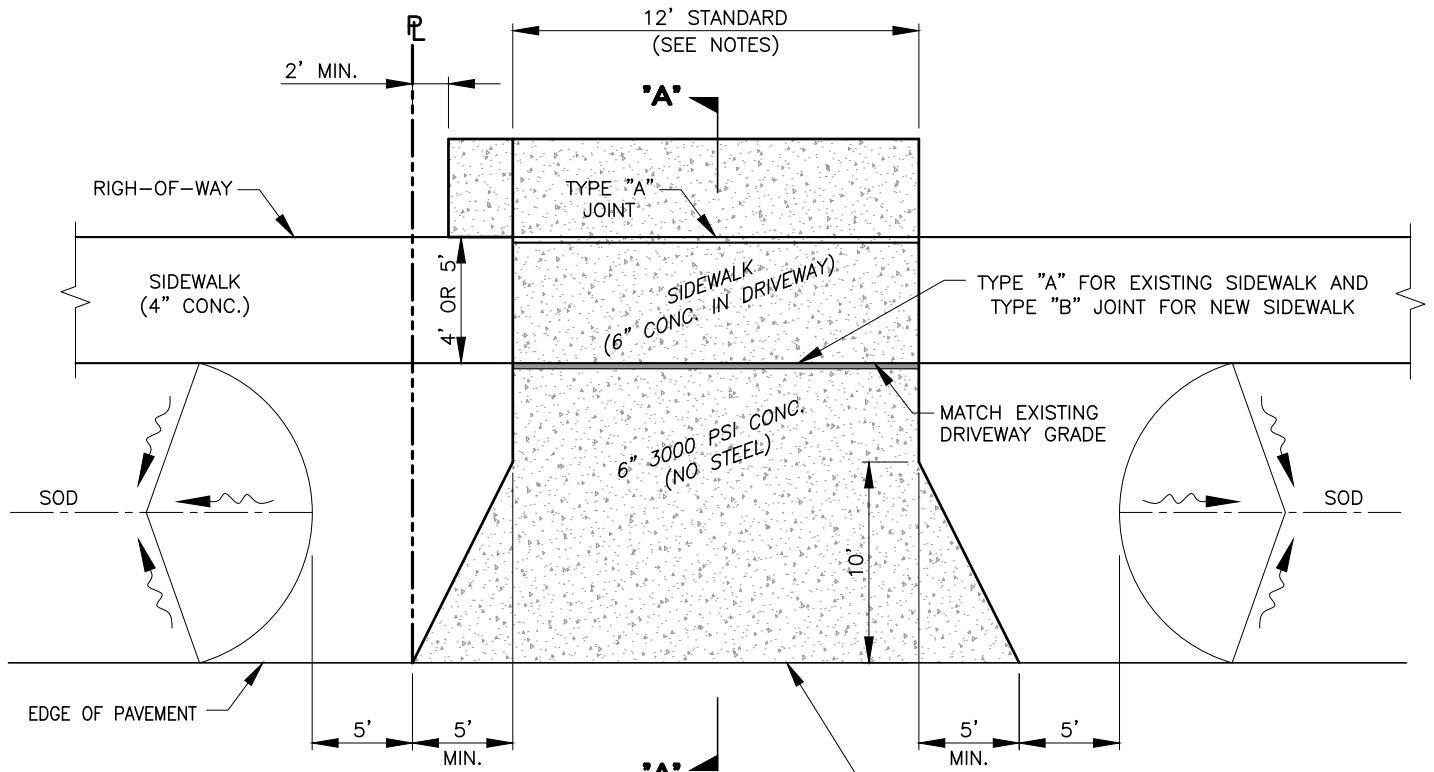

- NOTES:**
1. 10' MINIMUM APRON WIDTH MAXIMUM 24' PER STREET FRONTAGE (FOR DOUBLE APRON OR CIRCULAR).
 2. NO PAVERS OR STAMPED CONCRETE APRONS.

G-18